

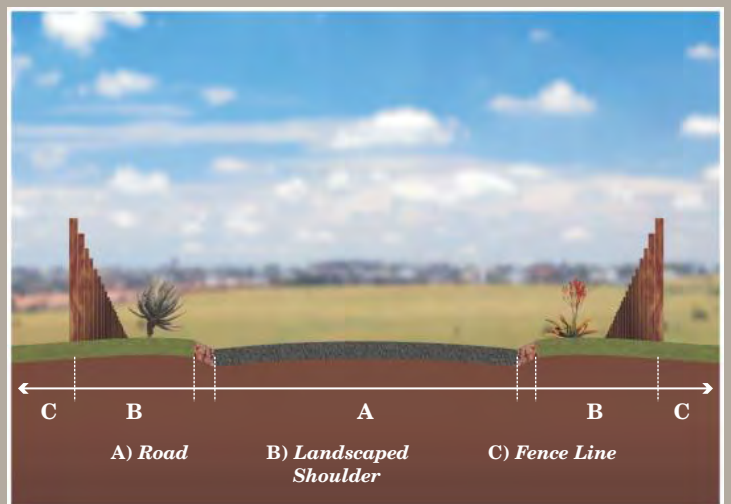


32.1 Boundary fence setback and build to lines

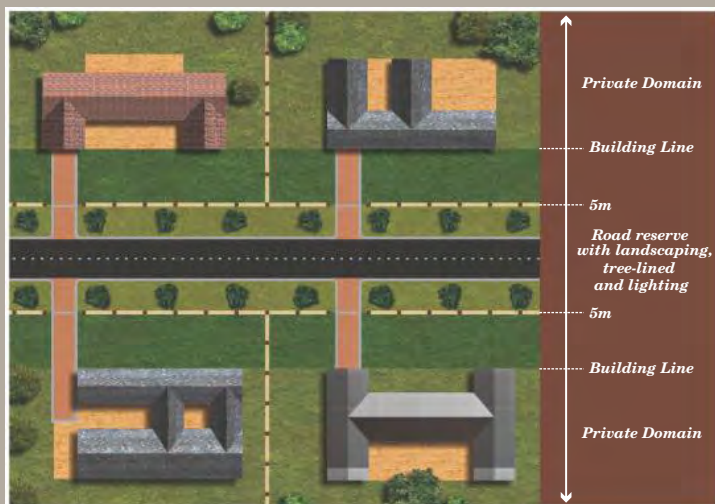

32.2 Suggested street boundary fence details, options A, B and C, D and E
(Fences must be timber - options B, C, and D may be painted white)
Additional fence types may be approved by the aesthetics committee.
Galvanised expanded mesh panels may be added for dog proofing.

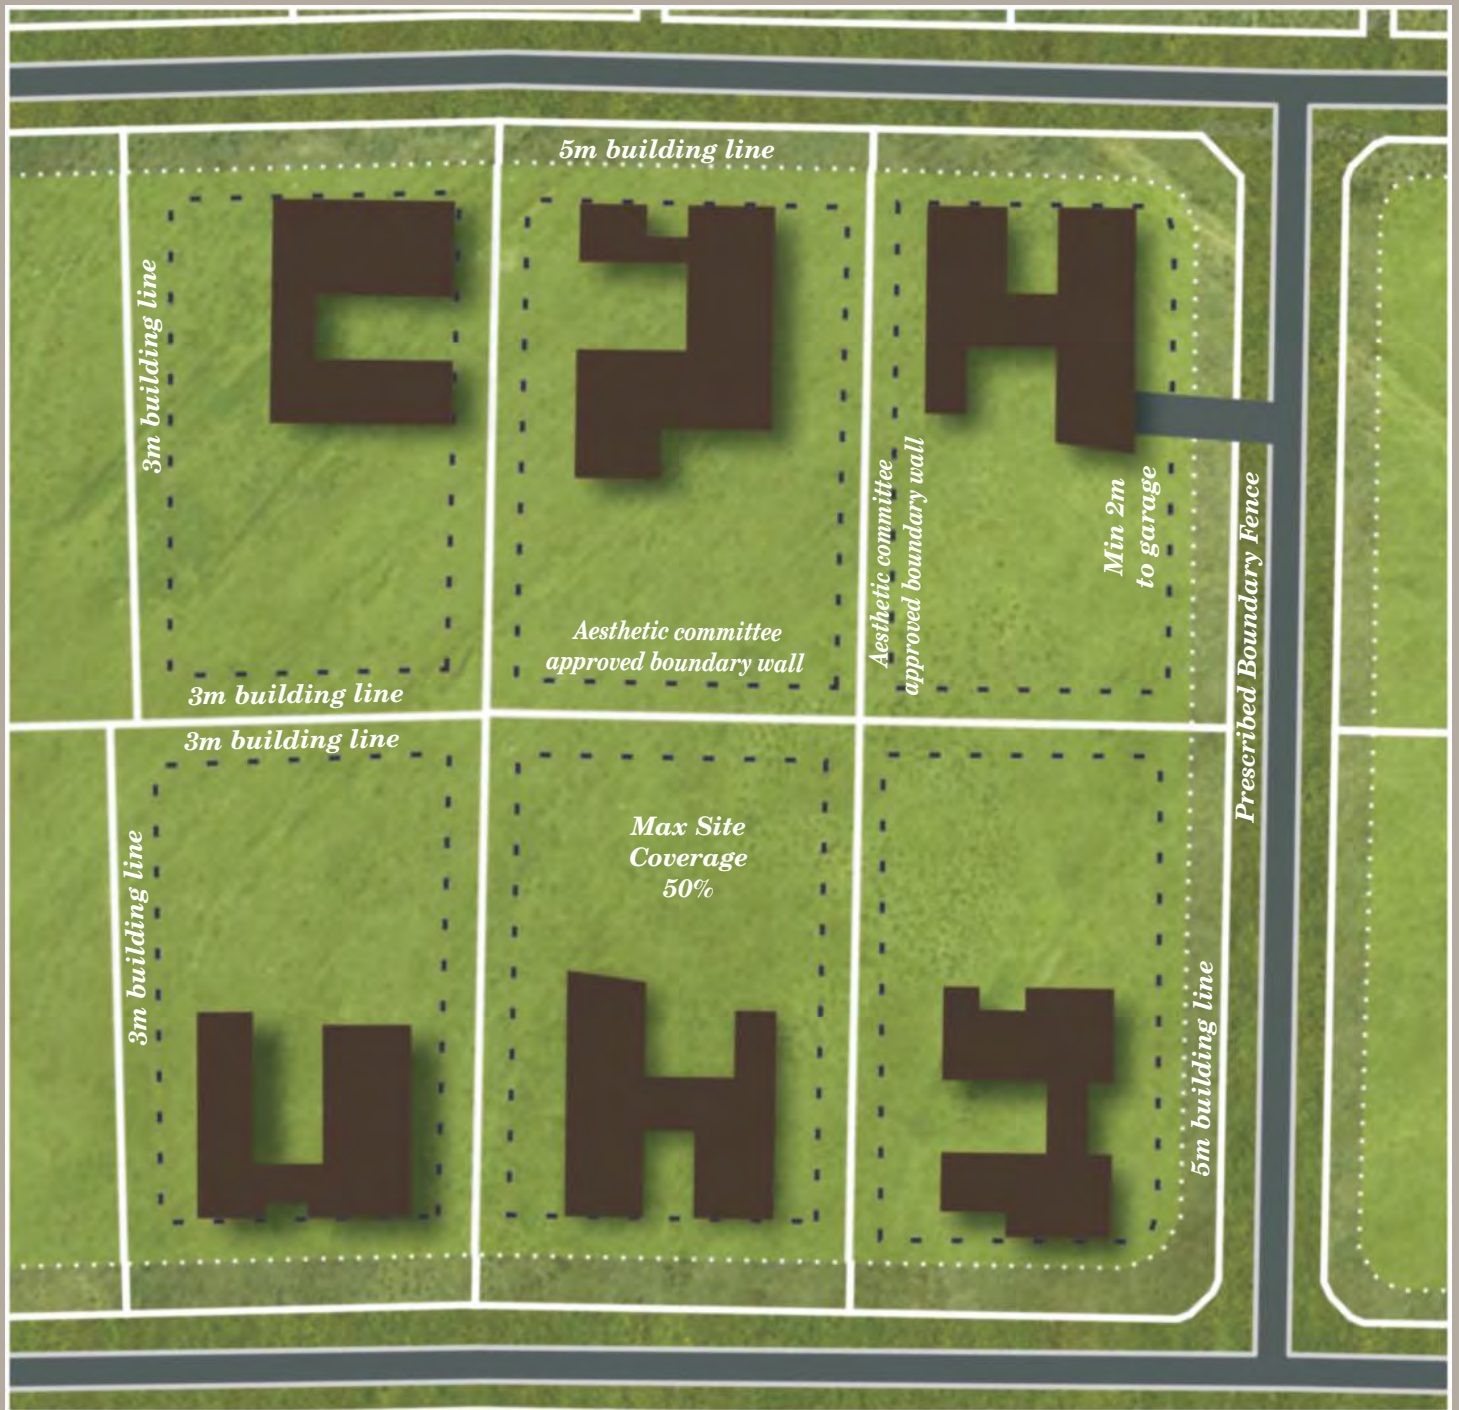